


BENNINGTON

BENNINGTON

BENNINGTON

FRANCESTOWN

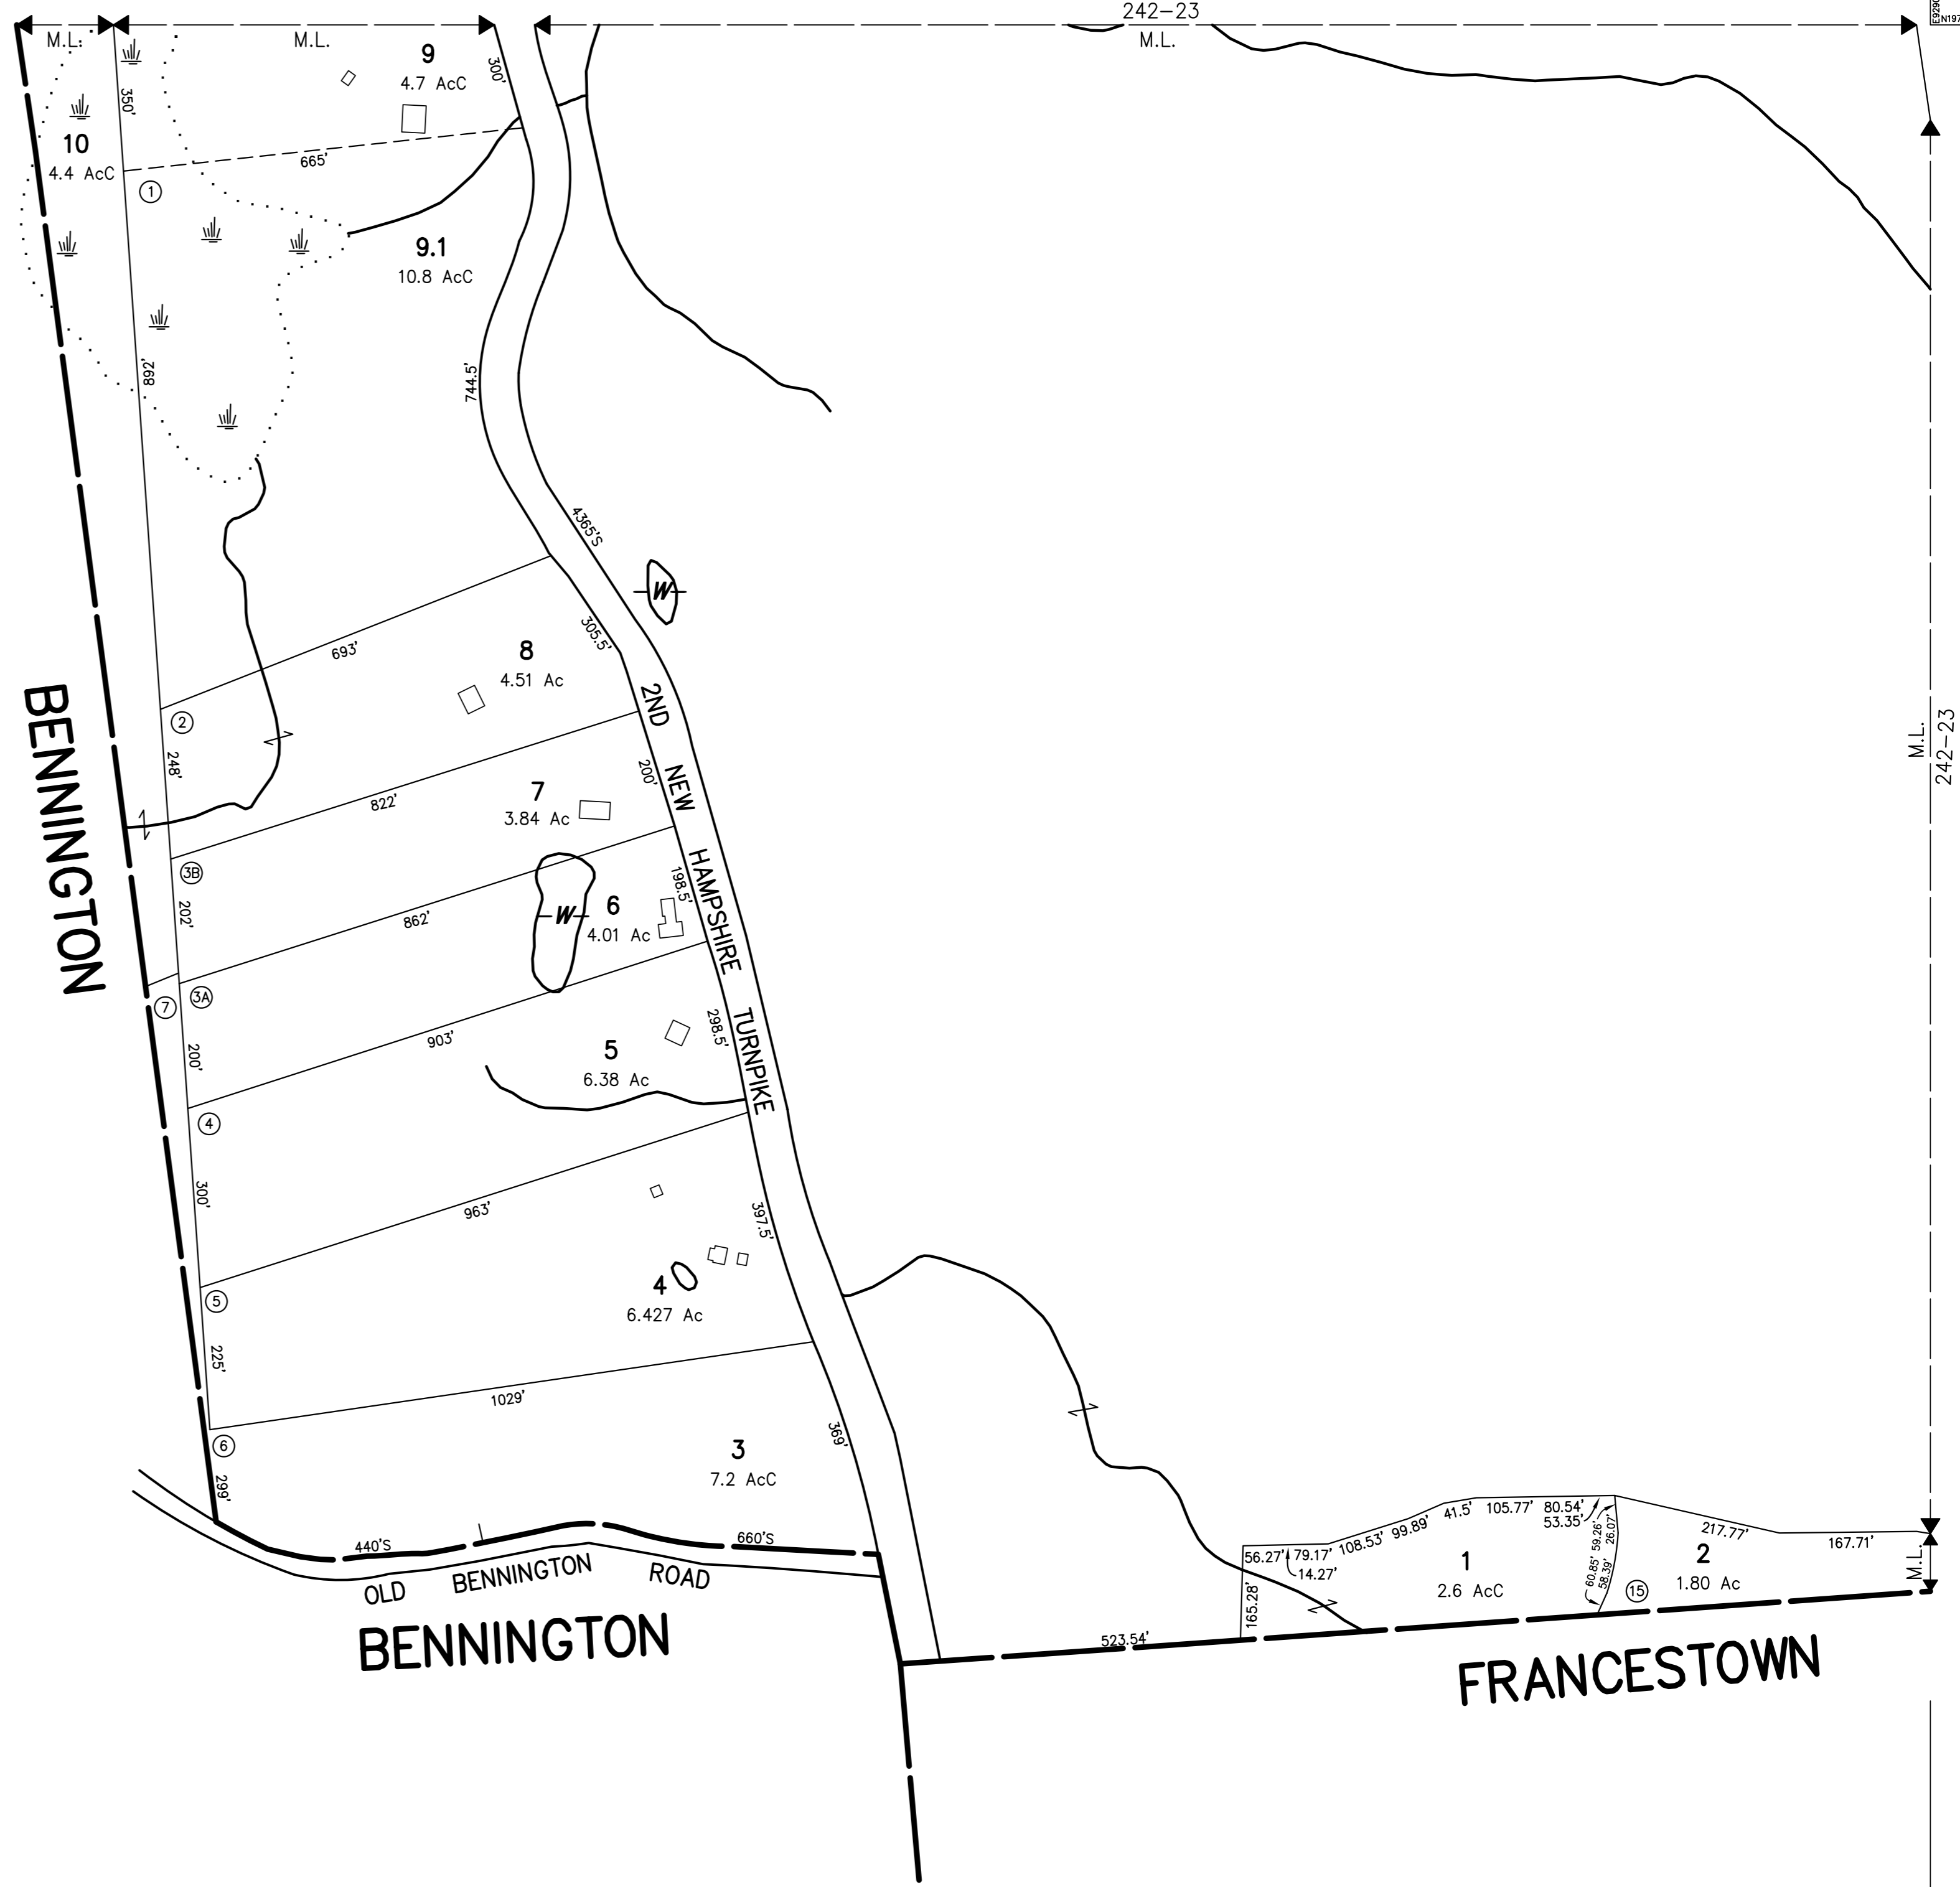


THIS MAP IS FOR ASSESSMENT PURPOSES. IT IS NOT VALID FOR LEGAL DESCRIPTION OR CONVEYANCE.  
 THE HORIZONTAL DATUM IS THE NEW HAMPSHIRE STATE PLANE COORDINATE SYSTEM, NAD 83.  
 PHOTOGRAPHY DATE: APRIL 11, 2000  
 COMPLETION DATE: AUGUST 30, 2002

PRODUCED IN 2002 BY  
**CARTOGRAPHIC ASSOC. INC.**  
 PROFESSIONAL GIS CONSULTANTS  
 MUNICIPAL MAPPING - GIS - PUBLIC WORKS INFORMATION MANAGEMENT  
 11 PLEASANT STREET, LITTLETON, NEW HAMPSHIRE 03561  
 (603)444-6788 - 1(800)322-4540 - FAX (603)444-1366 - WWW.CAI-INFO.COM


AREA SURVEYED . . . . .	Ac
AREA CALCULATED . . . . .	Ac
RECORD DIMENSION . . . . .	100'
SCALED DIMENSION . . . . .	100'S
MATCH LINE . . . . .	M.L.
WATER . . . . .	-W-

**LEGEND**

EXEMPT PROPERTY . . . . .	Ⓜ
SUBDIVISION LOT NO. . . . .	②
BUILDING . . . . .	□
RIGHT OF WAY/ACCESS . . . . .	R/W
COMMON OWNERSHIP . . . . .	OR
WETLANDS . . . . .	W

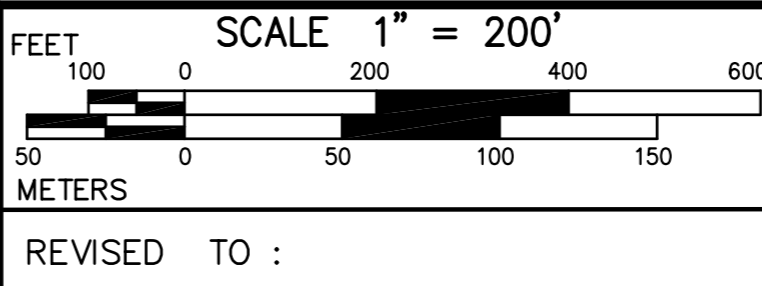

PROPERTY MAPS  
**DEERING**  
 NEW HAMPSHIRE

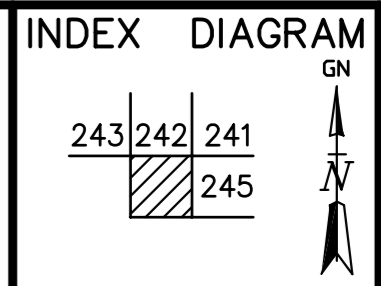

MAP NO.  
**244**