
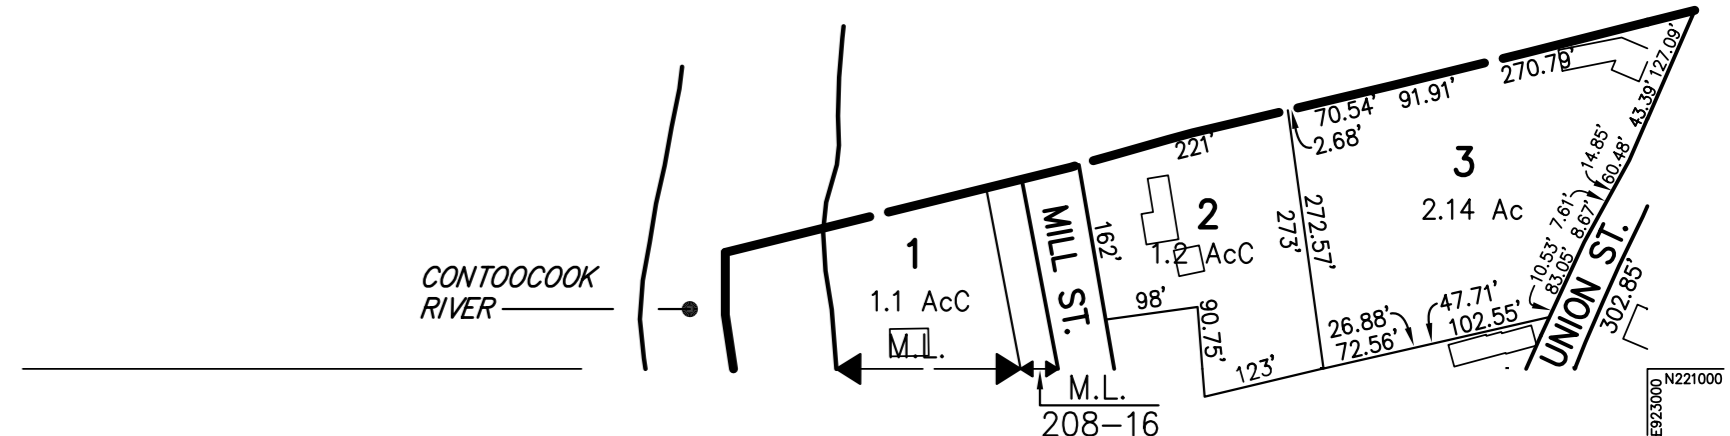


N225000
E125000
N225000
E125000

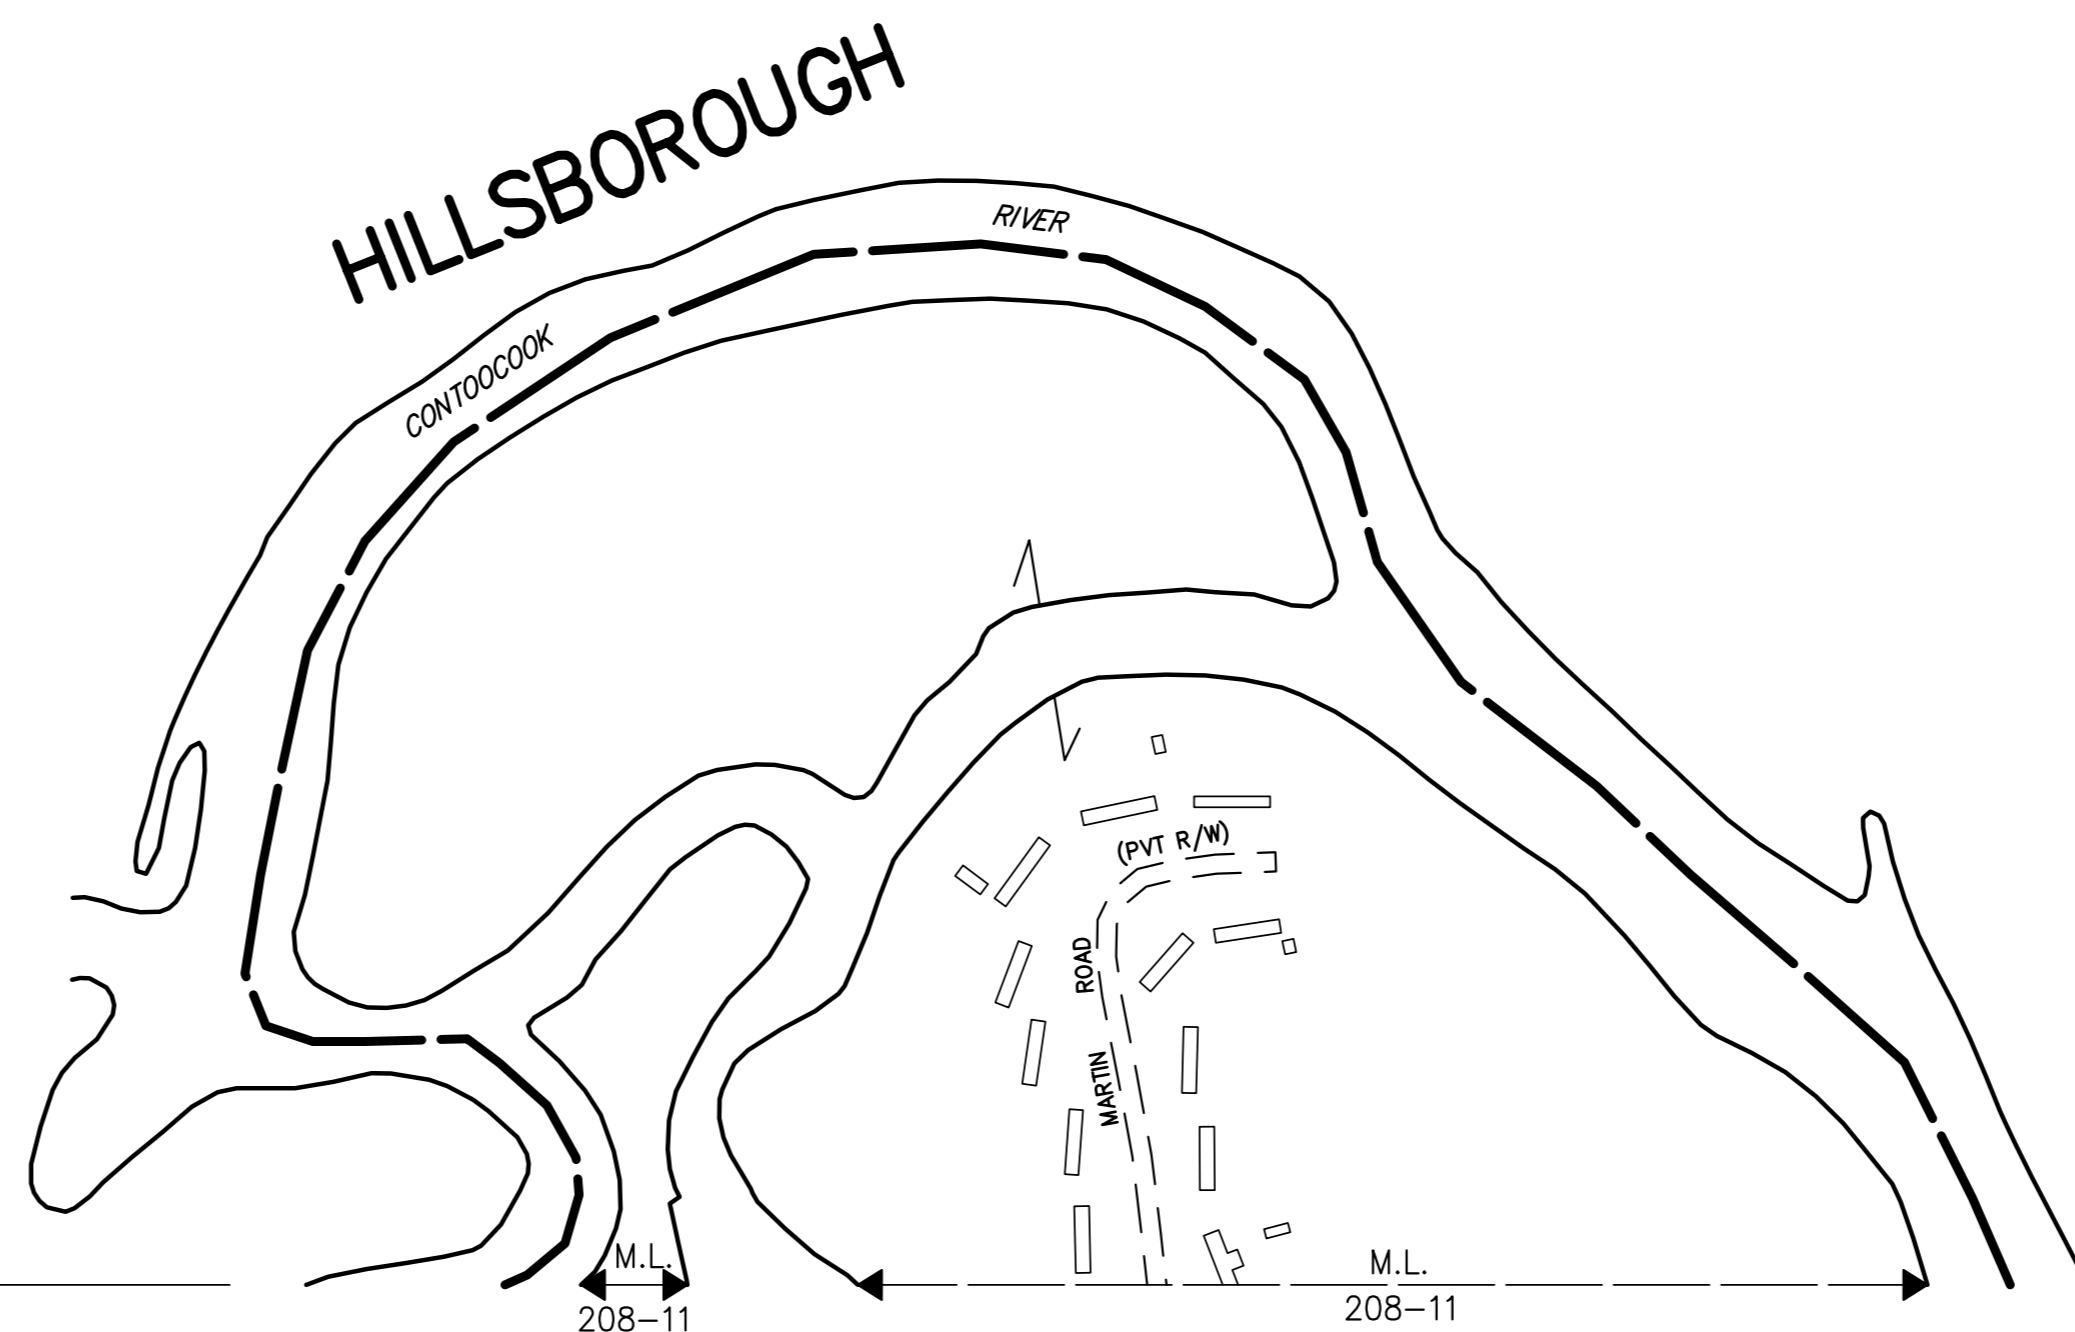

THIS MAP IS FOR ASSESSMENT PURPOSES. IT IS NOT VALID FOR LEGAL DESCRIPTION OR CONVEYANCE.
 THE HORIZONTAL DATUM IS THE NEW HAMPSHIRE STATE PLANE COORDINATE SYSTEM, NAD 83.
 PHOTOGRAPHY DATE: APRIL 11, 2000
 COMPLETION DATE: AUGUST 30, 2002


PRODUCED IN 2002 BY
CARTOGRAPHIC ASSOC. INC.
 PROFESSIONAL GIS CONSULTANTS
 MUNICIPAL MAPPING - GIS - PUBLIC WORKS INFORMATION MANAGEMENT
 11 PLEASANT STREET, LITTLETON, NEW HAMPSHIRE 03561
 (603)444-6788 - 1(800)322-4540 - FAX (603)444-1366 - WWW.CAI-INFO.COM

AREA SURVEYED Ac
 AREA CALCULATED AcC
 RECORD DIMENSION 100'
 SCALED DIMENSION 100'S
 MATCH LINE M.L.

LEGEND
 EXEMPT PROPERTY (E)
 SUBDIVISION LOT NO. (L)
 BUILDING [Symbol]
 RIGHT OF WAY/ACCESS [Symbol]
 COMMON OWNERSHIP [Symbol]
 WETLANDS [Symbol]

SCALE 1" = 200'
 FEET 100 0 200 400 600
 METERS 50 0 50 100 150
 REVISED TO :

PROPERTY MAPS
DEERING
 NEW HAMPSHIRE

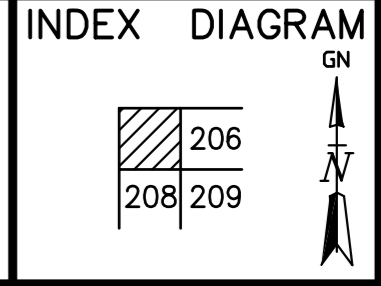

MAP NO.
207